


AIS CAR PARKING


2.6m PALISADE FENCE

CONCRETE POST AND RAIL FENCE


- Notes:**
1. Crane Weight on road: 80 Tonnes
  2. Crane width on road: 3.00 Metres
  3. Crane Working area to be level & able to withstand ground bearing pressures and axle loadings.
  4. Maximum allowable wind speed for mobile crane operation 9.8m/s
  5. All access and egress roads to crane location must be suitable for crane (Confirm with site)
  6. Outrigger positions to be checked to confirm loadings are suitable

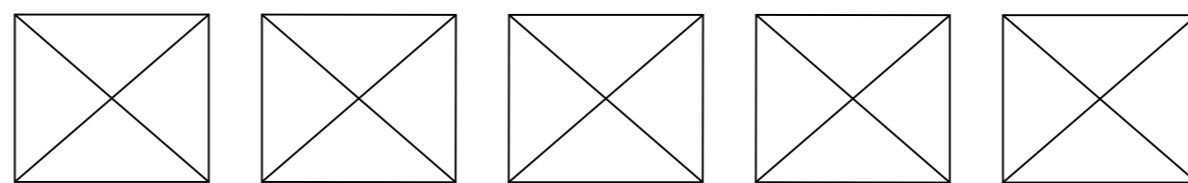


4no Bog Mats under these riggers

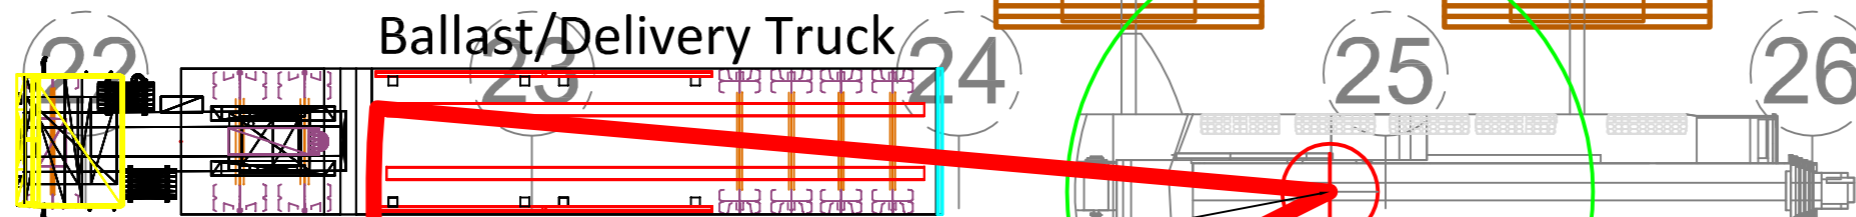

Gensets to be landed here for skating.  
(Skating by others)

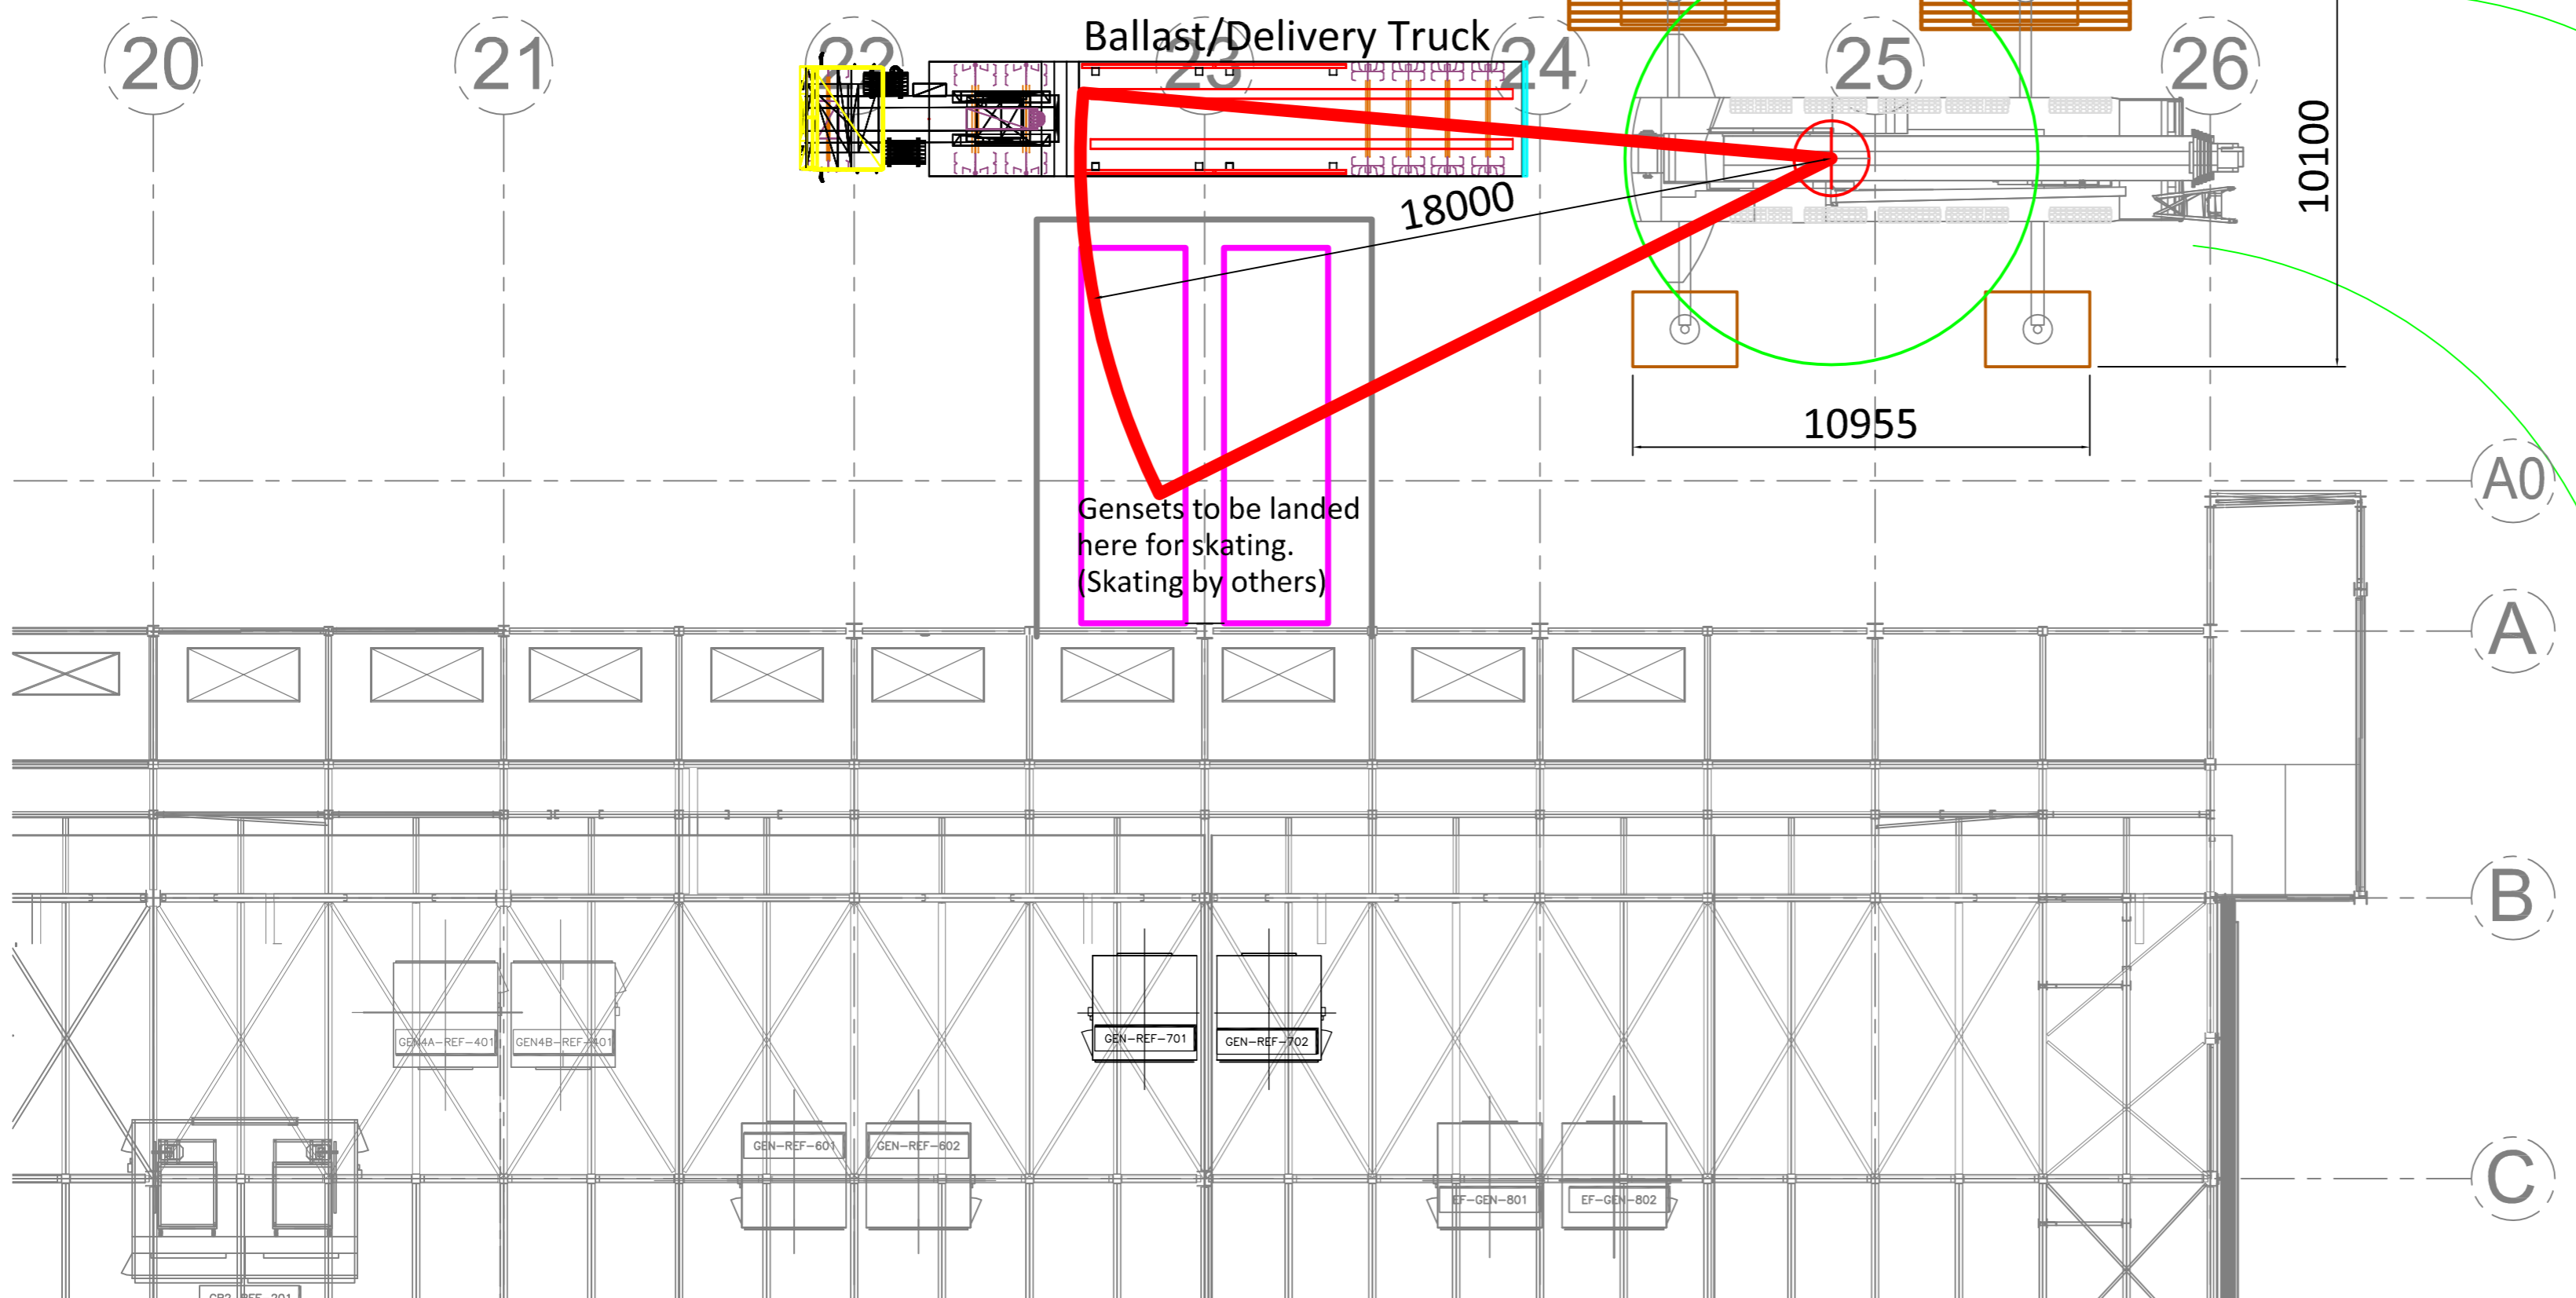
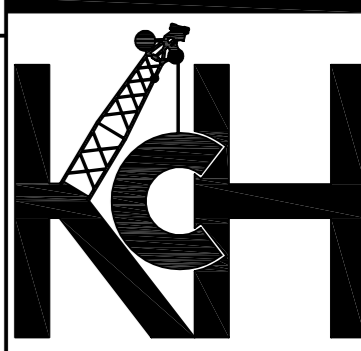
|                                    |  |   |
|------------------------------------|--|---|
| <b>CRANE DATA (DIN ISO 75%)</b>    |  |                                      |
| Demag AC-200 detailed in lift plan |  |   |
| Scale                              | Drawn By: R. Ryan                      | <b>KAVANAGH CRANE HIRE LTD</b><br>TEL: (+353) 015394-28128<br>FAX: (+353) 015394-28302<br>E-MAIL: info@irishcranehire.com |
| N/S                                | Date: N/A                              |   |
| Client:                            | N/A                                    |   |
| Site:                              | N/A                                    |   |
| Project:                           | Diesel Tanks & Generators Installation |   |